


20 Lake Name: Bayyapanapalya Kunte/
Bangalore South

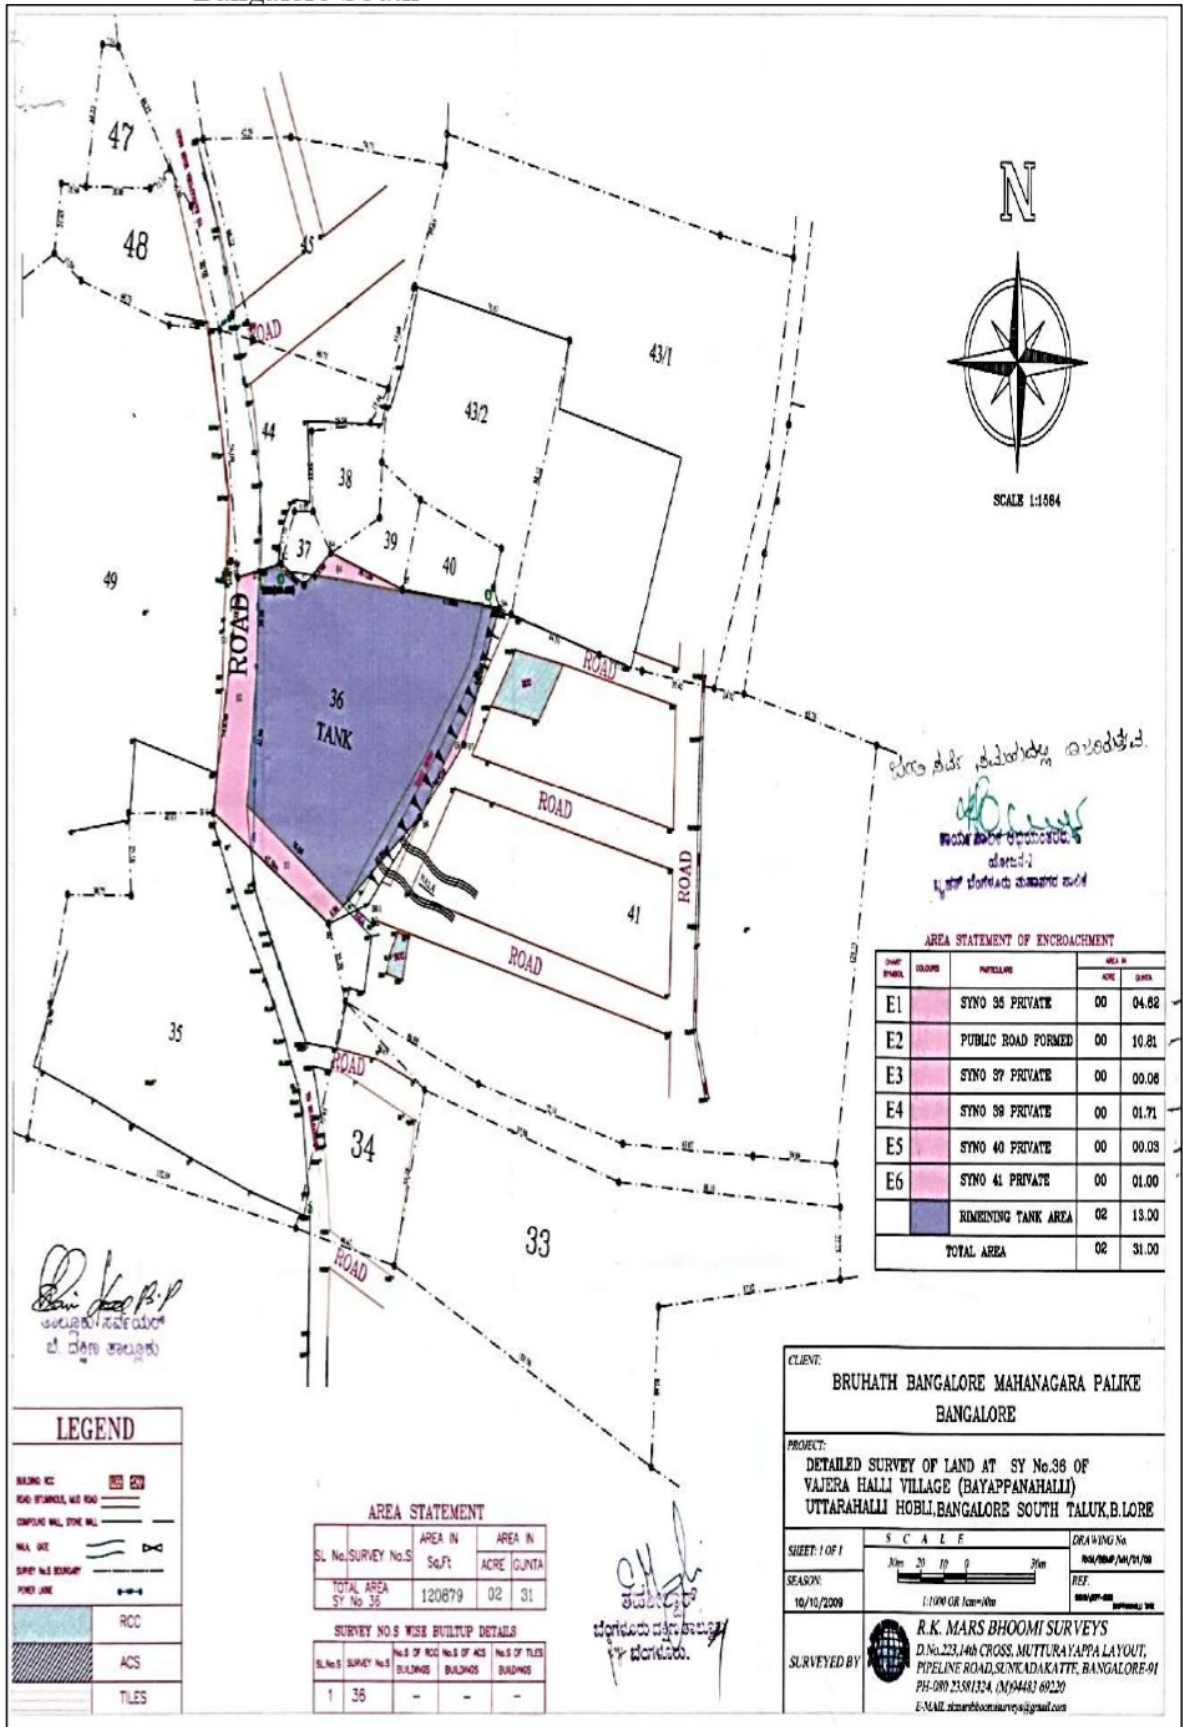

AREA STATEMENT OF ENCROACHMENT

Sl. No.	Color	Particulars	Area in Acre	Area in Guntas
E1	Red	SYNO 35 PRIVATE	00	04.82
E2	Red	PUBLIC ROAD FORMED	00	10.81
E3	Red	SYNO 57 PRIVATE	00	00.08
E4	Red	SYNO 59 PRIVATE	00	01.71
E5	Red	SYNO 40 PRIVATE	00	00.03
E6	Red	SYNO 41 PRIVATE	00	01.00
	Blue	REMAINING TANK AREA	02	13.00
TOTAL AREA			02	31.00

LEGEND

BRICKS	RCC
ROAD	CONCRETE WALL, STONE WALL
WALL	WALL
WATER	WATER
POCKET	POCKET
	RCC
	ACS
	TILES

AREA STATEMENT

Sl. No.	SURVEY No.S	AREA IN Sq.Ft	AREA IN ACRE	AREA IN GUNTA
TOTAL AREA		120879	02	31

SURVEY NO.S WISE BUILTUP DETAILS

Sl.No.S	SURVEY No.S	No.S OF BLDGS	No.S OF ACS	No.S OF TILES
1	36	-	-	-

CLIENT:
BRUHATH BANGALORE MAHANAGARA PALIKE
BANGALORE

PROJECT:
DETAILED SURVEY OF LAND AT SY No.36 OF
VAJERA HALLI VILLAGE (BAYAPPANAHALLI)
UTTARAHALLI HOBLI, BANGALORE SOUTH TALUK, B.LORE

SHEET: 1 OF 1

SCALE:
30m 20 10 0 10m
1:1000 OR 1cm=10m

SEASON:
10/10/2009

DRAWING No:
No. 1000/2009/10/10

REF:
1000/2009/10/10

SURVEYED BY:
R.K. MARS BHOOMI SURVEYS
D.No.223, 14th CROSS, MUTTURAYAPPA LAYOUT,
PIPELINE ROAD, SUNKADAKATTE, BANGALORE-91
PH-980 23581324, (M)94483 69220
E-MAIL: rkmarsbhoomisurveys@gmail.com