


VILLAGE:- HAROHALLI

HOBLI:-YALAHANKA

TALUK:- YALAHANKA

Survey Number: 91

Lake Sketch prepared, as per the Order of HON'BLE HIGH COURT vide W P NO: 38401/2014(PIL) C W WRIT

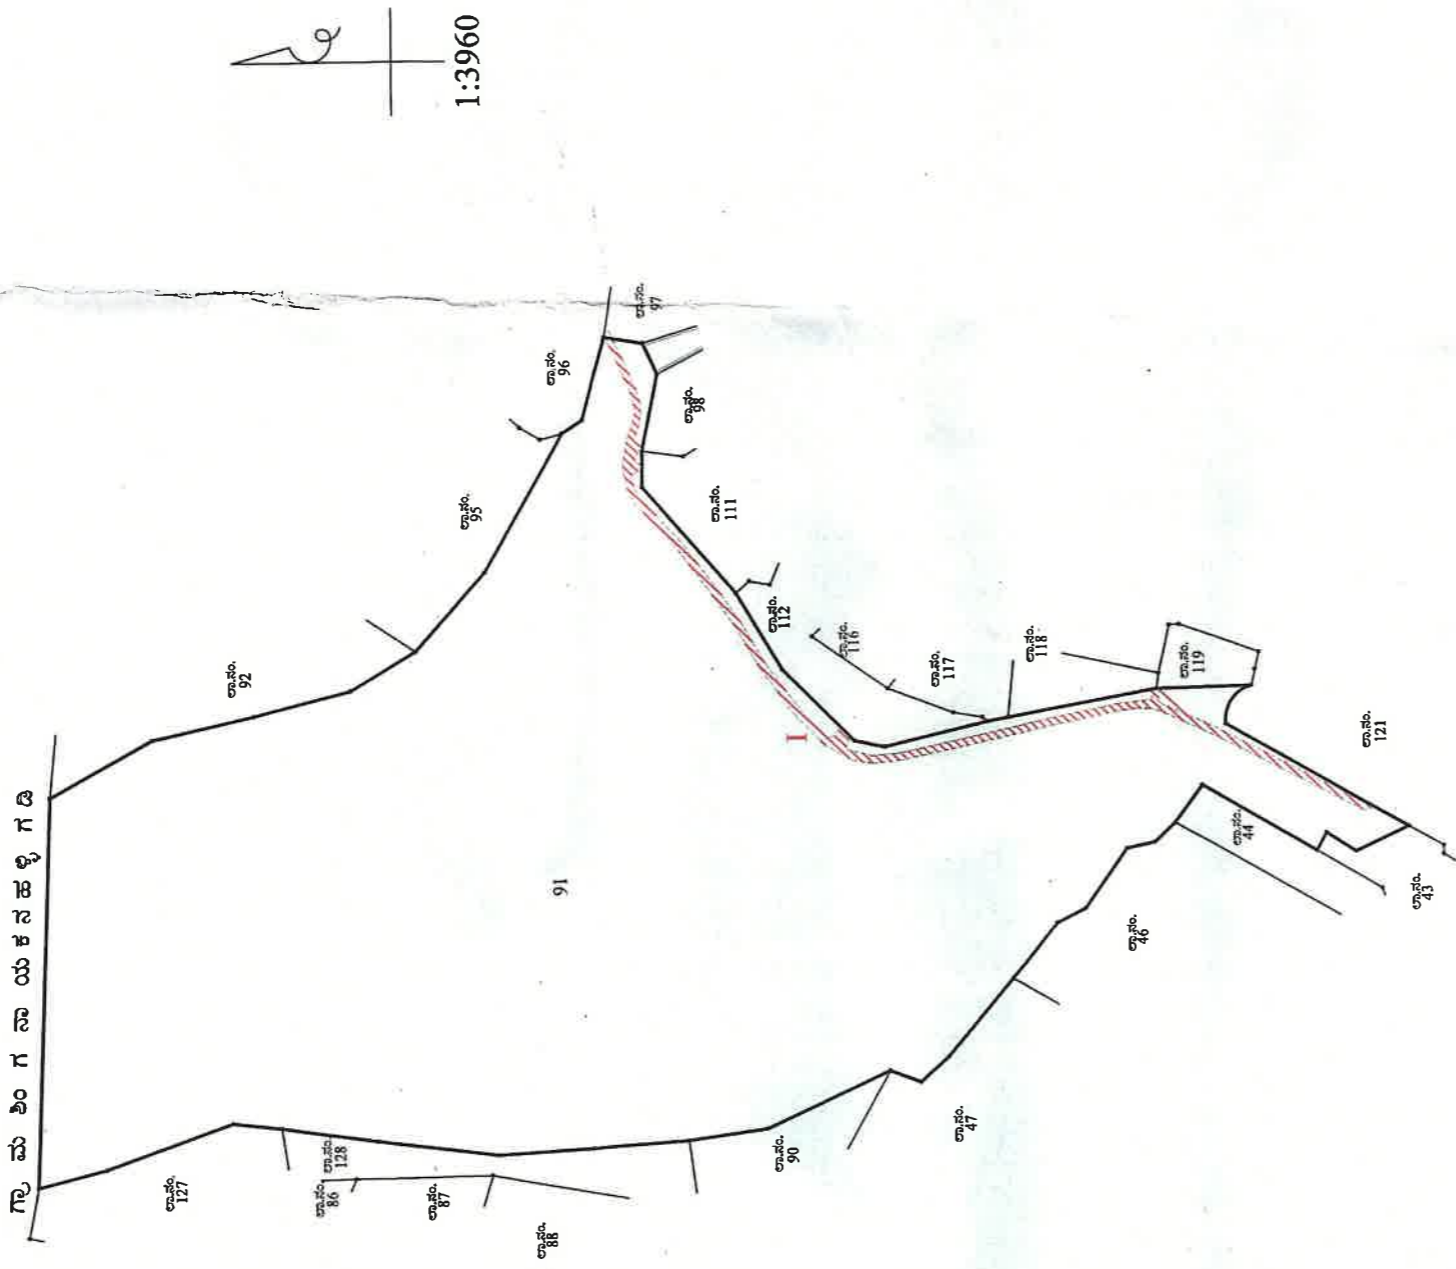

DETAILS:-

1. Sketch prepared, as per the directions of DDLR letter NO: ಜಿ.ತಾಂಸ/ಭೂಲಸಿ/ತಾಂ(6) ವಿವ:21/2020-21, ದಿ:20-09-2023rd memo of ADLR, Yalahanka NO: ಭೂ.ಸ.ನಿ(ಯ)/ಪಿ.ಆರ್/: 1017/2023-24 ದಿನಾಂಕ:13.11.23
2. Color Shows the private encroachment details.
3. Survey department (land records) is only responsible for measurement and extent of the lake
4. The measurement carried as per survey records out in presence of B.B.M.P.Engineer revenue inspector, village accountant,
5. Lake details as before (the details of the encroachment in lake are need to be verify from concerned authority)

SL.NO.	LAKE S.NO	EXTENT OF THE LAKE		BLK NO.	DETAILS OF THE ENCROACHMENT IN LAKE				TOTAL AREA	REMARKS
		AS PER AKHARABAND (A-G)	AS PER MEASUREMENT (A-G)		PRIVATE ENCROACHMENT TYPE OF ENCROACHMENT	Extent (A-G)	GOVT ENCROACHMENT TYPE OF ENCROACHMENT	Extent (A-G)		
1	91	-	-	I	Road	01-02				

Measurement lorned date : 20/11/23

Surveyor

 ಯಂತ್ರಾಂಗ ತಾಲ್ಲೂಕು
 ಬೆಂಗಳೂರು ನಗರ ಜಿಲ್ಲೆ

Survey Supervisor

ADLR

 ಭೂಮಿ/ಸರ್ಕಾರದ ಸಹಾಯಕ ನಿರೀಕ್ಷಕರು
 ಯಂತ್ರಾಂಗ ತಾಲ್ಲೂಕು
 ಬೆಂಗಳೂರು ನಗರ ಜಿಲ್ಲೆ

VAO

AE/AEE
 BBMP

 ರಾಜ್ಯ ವಿಧಾನಸಭೆ
 ದುರಂತ-01 23
 ಯಂತ್ರಾಂಗ ತಾಲ್ಲೂಕು